





1. Do not scale this drawing - if in doubt ask.
2. All sizes to be checked on site prior to construction.
3. This drawing is the copyright of the author.

KEY

-  DOWNTAKINGS
-  NEW WORKS

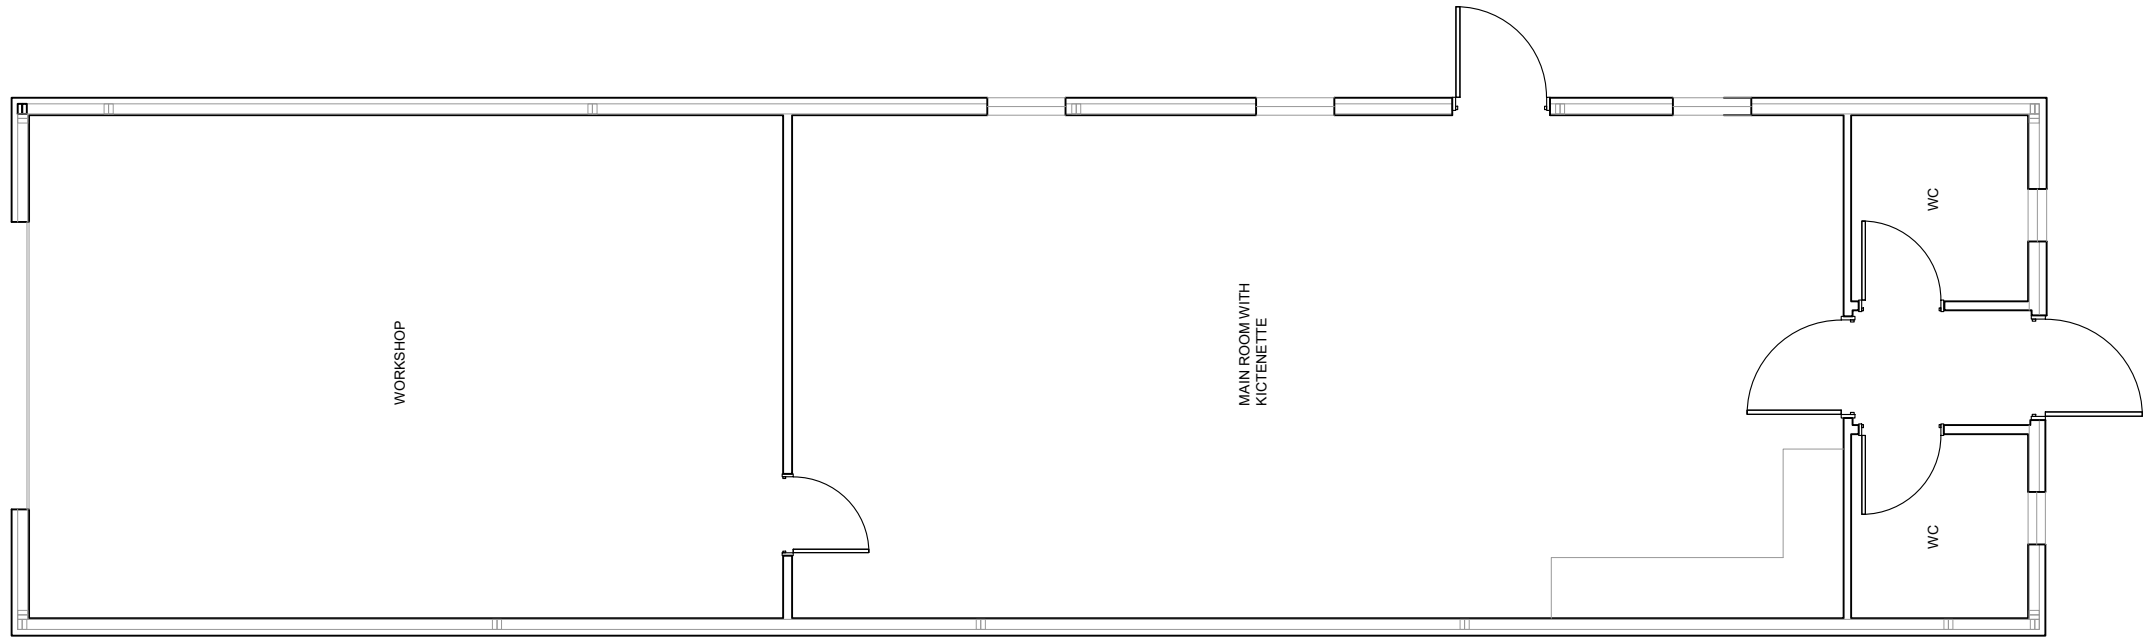

EXISTING PLAN

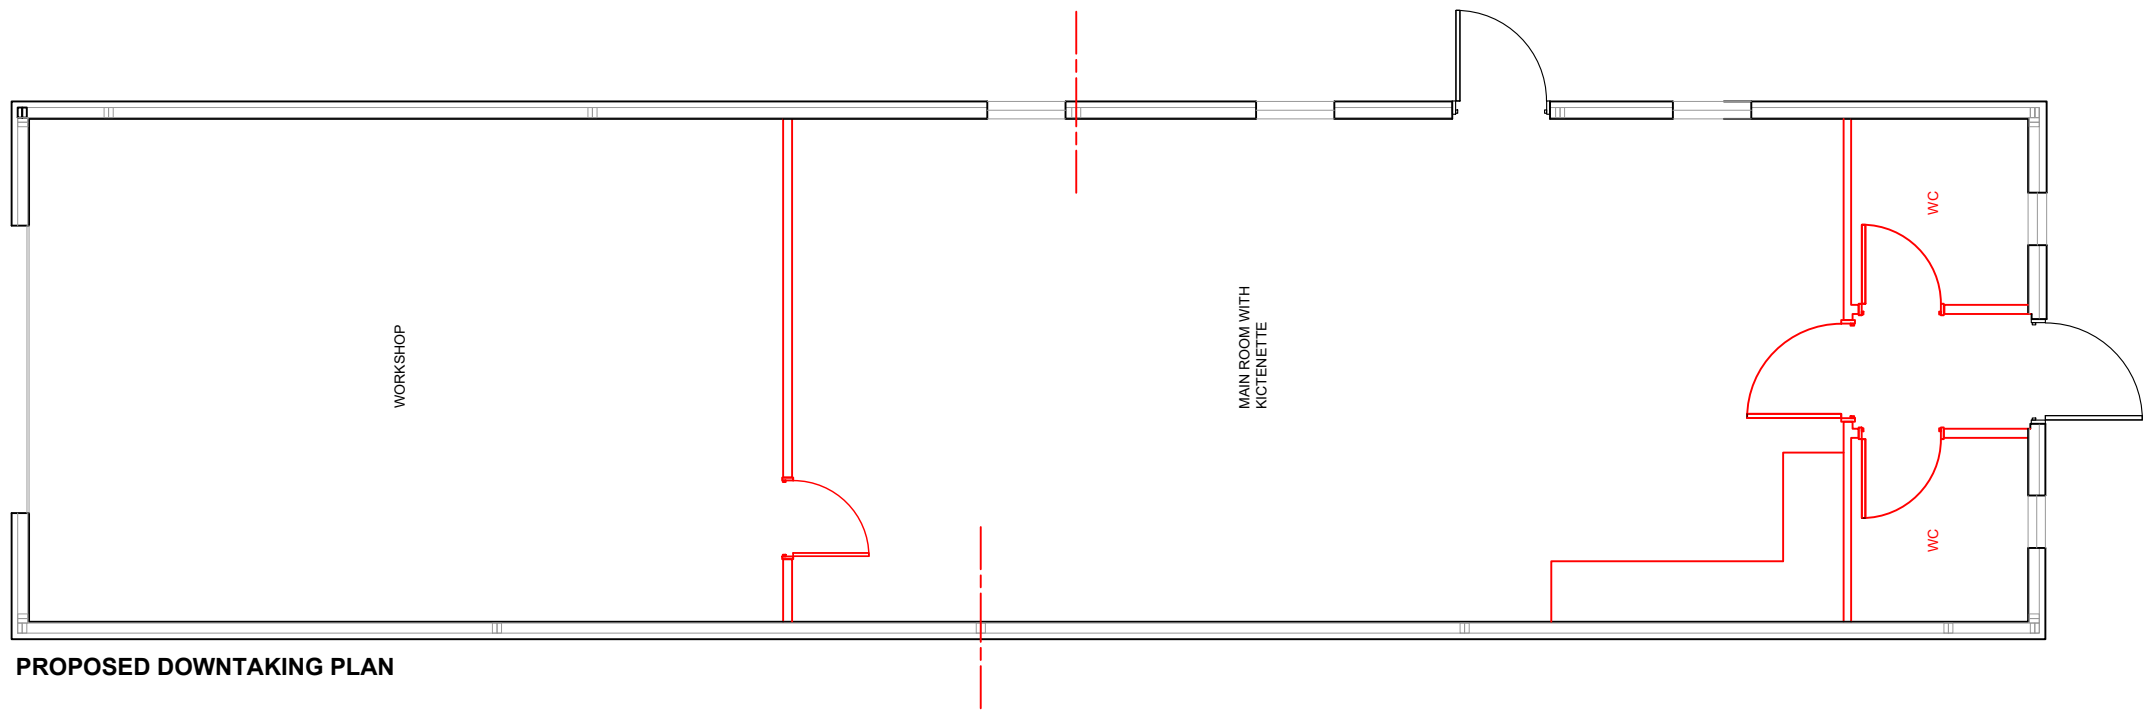

PROPOSED DOWNTAKING PLAN

KNOWLES | BROWN | ARCHITECT

21 SNOWDON PLACE, STIRLING, SCOTLAND, FK8 2JW
 e: knowlesbrownarchitect@outlook.com t: 07816500832



SCALE BAR 1:75

EXISTING PLAN & PROPOSED DOWNTAKINGS



AL(0)002 1:75 @ A3
LOWTHER & DISTRICT
MENS SHED, LEADHILLS
 NIGEL DAVIES
 FOR INFORMATION ONLY


KEY

 DOWNTAKINGS


 NEW WORKS

- 1. Do not scale this drawing - if in doubt ask.
- 2. All sizes to be checked on site prior to construction.
- 3. This drawing is the copyright of the author.

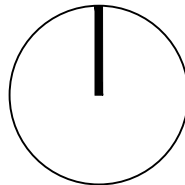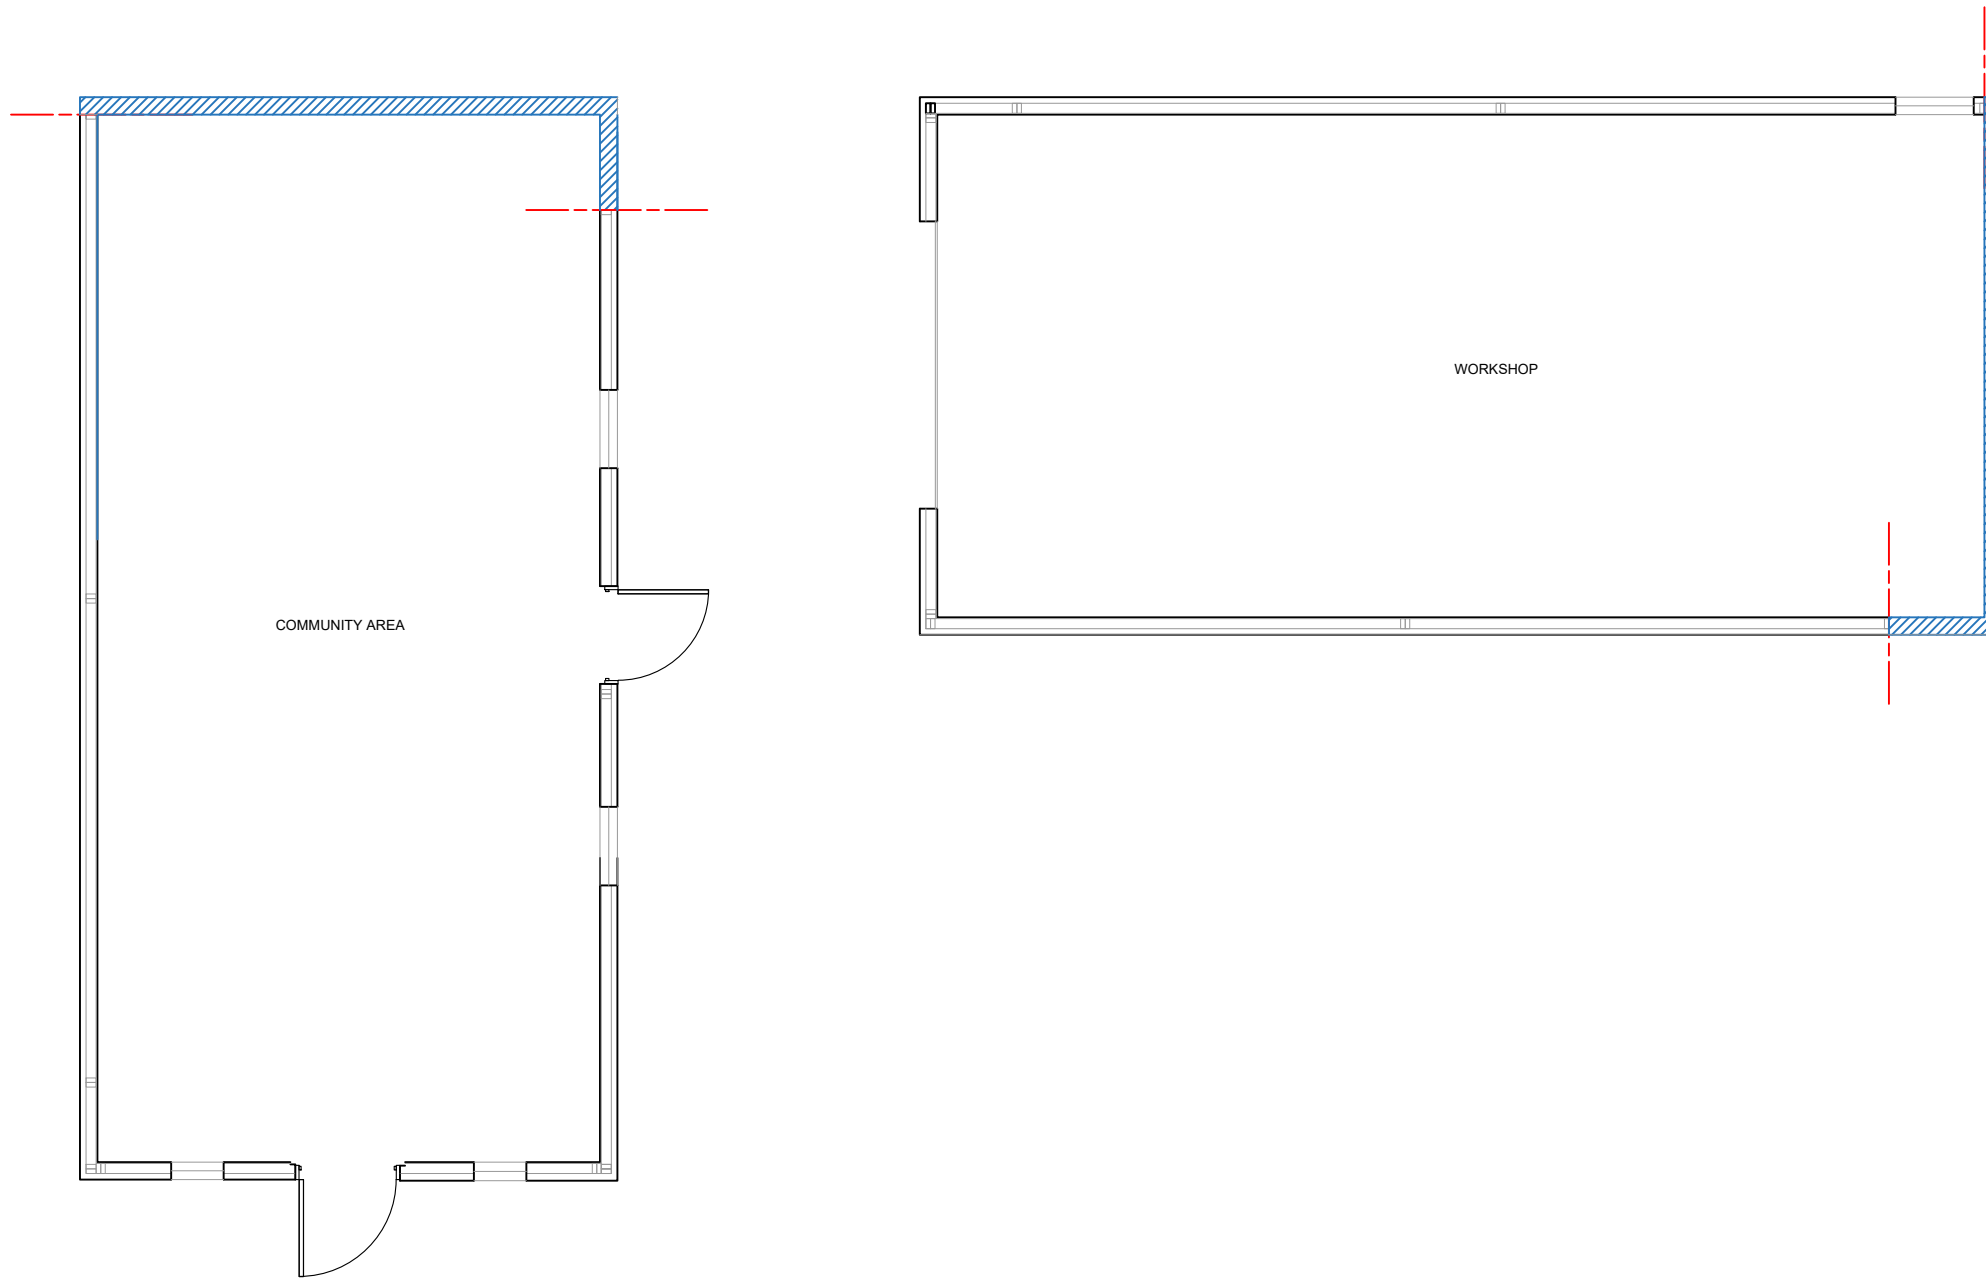

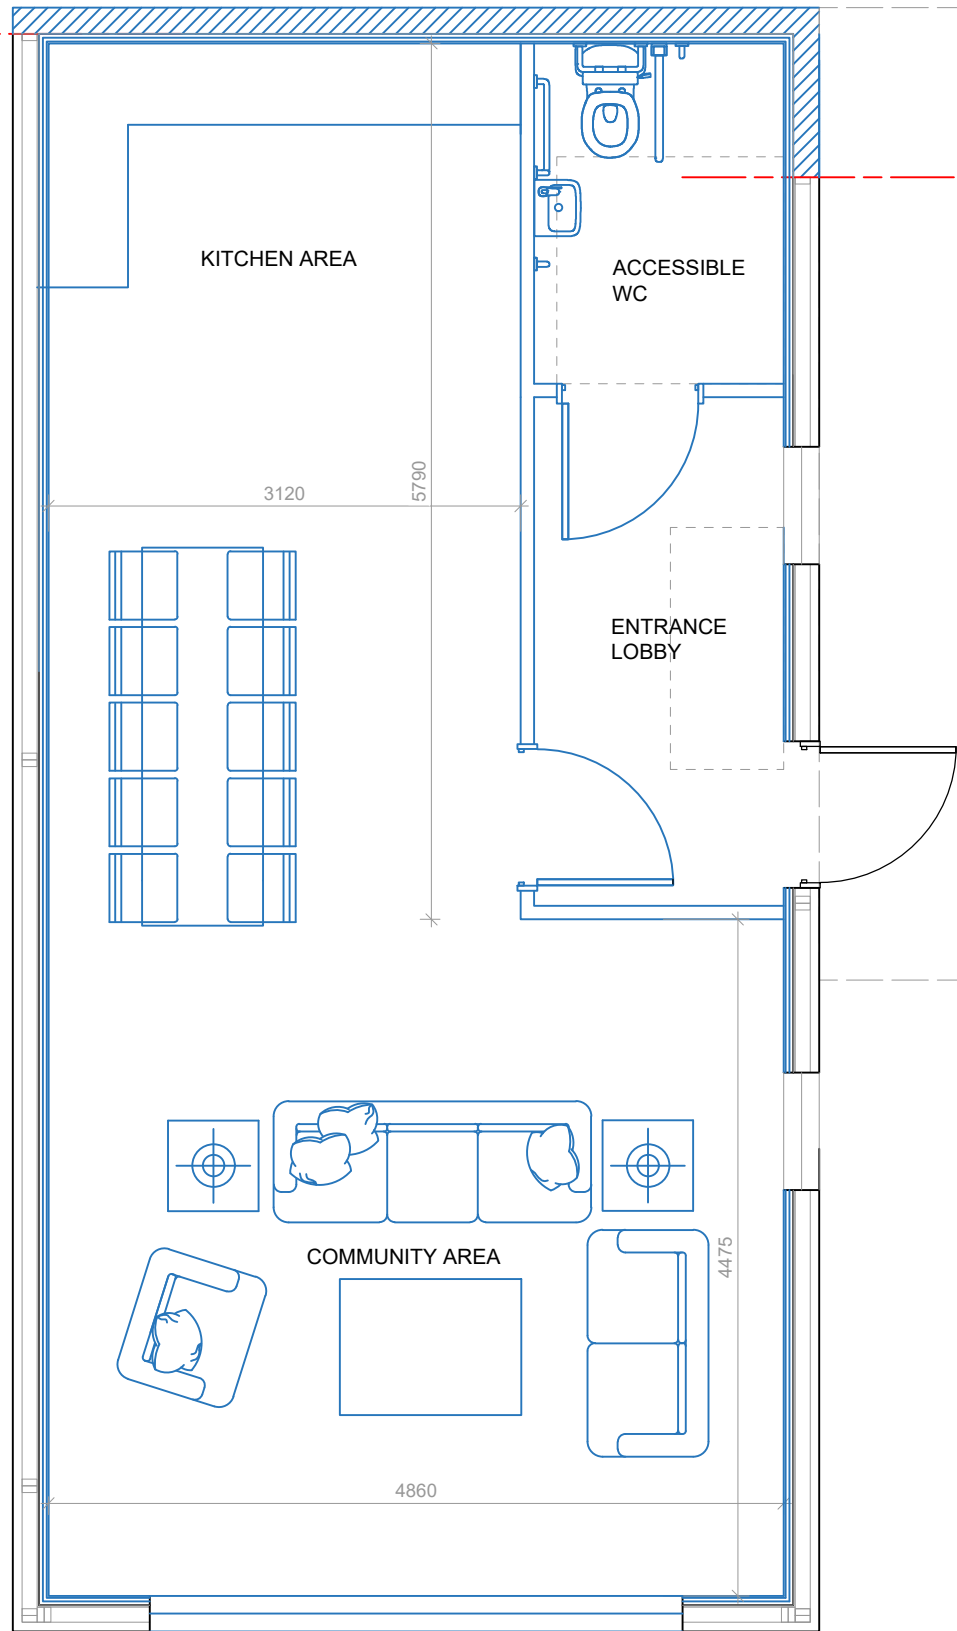

COVERED
OUTSIDE
AREA

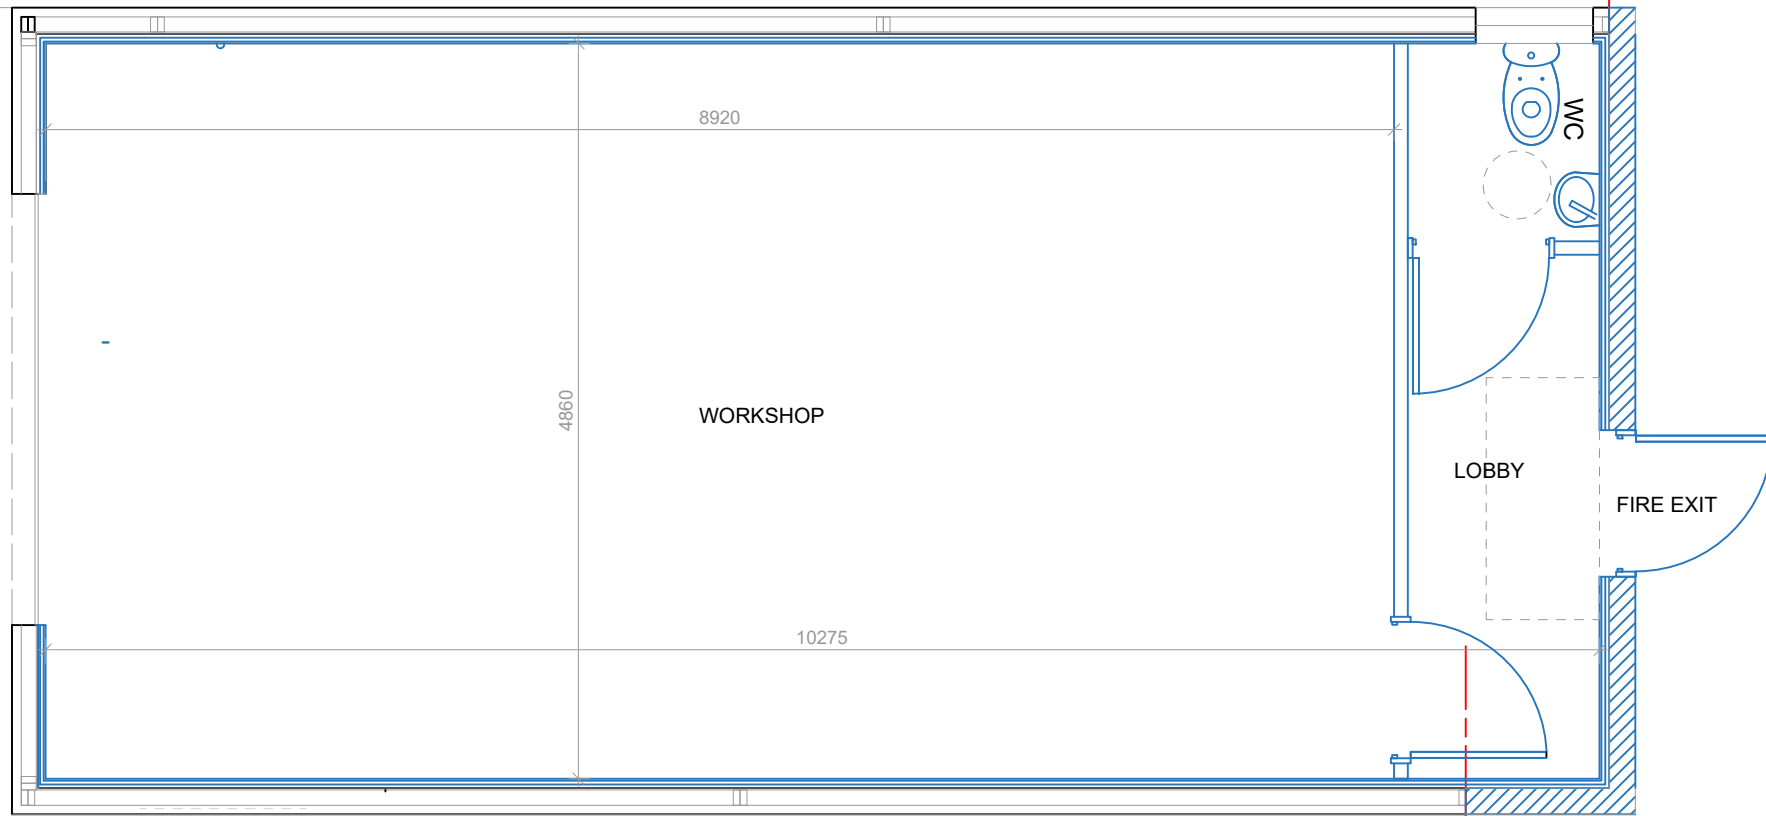

KEY

 DOWNTAKINGS

 NEW WORKS


1. Do not scale this drawing - if in doubt ask.
2. All sizes to be checked on site prior to construction.
3. This drawing is the copyright of the author.

KNOWLES | BROWN | ARCHITECT

21 SNOWDON PLACE, STIRLING, SCOTLAND, FK8 2JW
e: knowlesbrownarchitect@outlook.com t: 07816500832



SCALE BAR 1:50

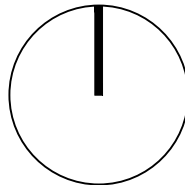

PROPOSED PLAN
AL(0)004 1:50 @ A3
LOWTHER & DISTRICT
MENS SHED, LEADHILLS
NIGEL DAVIES
FOR INFORMATION ONLY